


# Southeast Operations Center


## Site Plan & Details

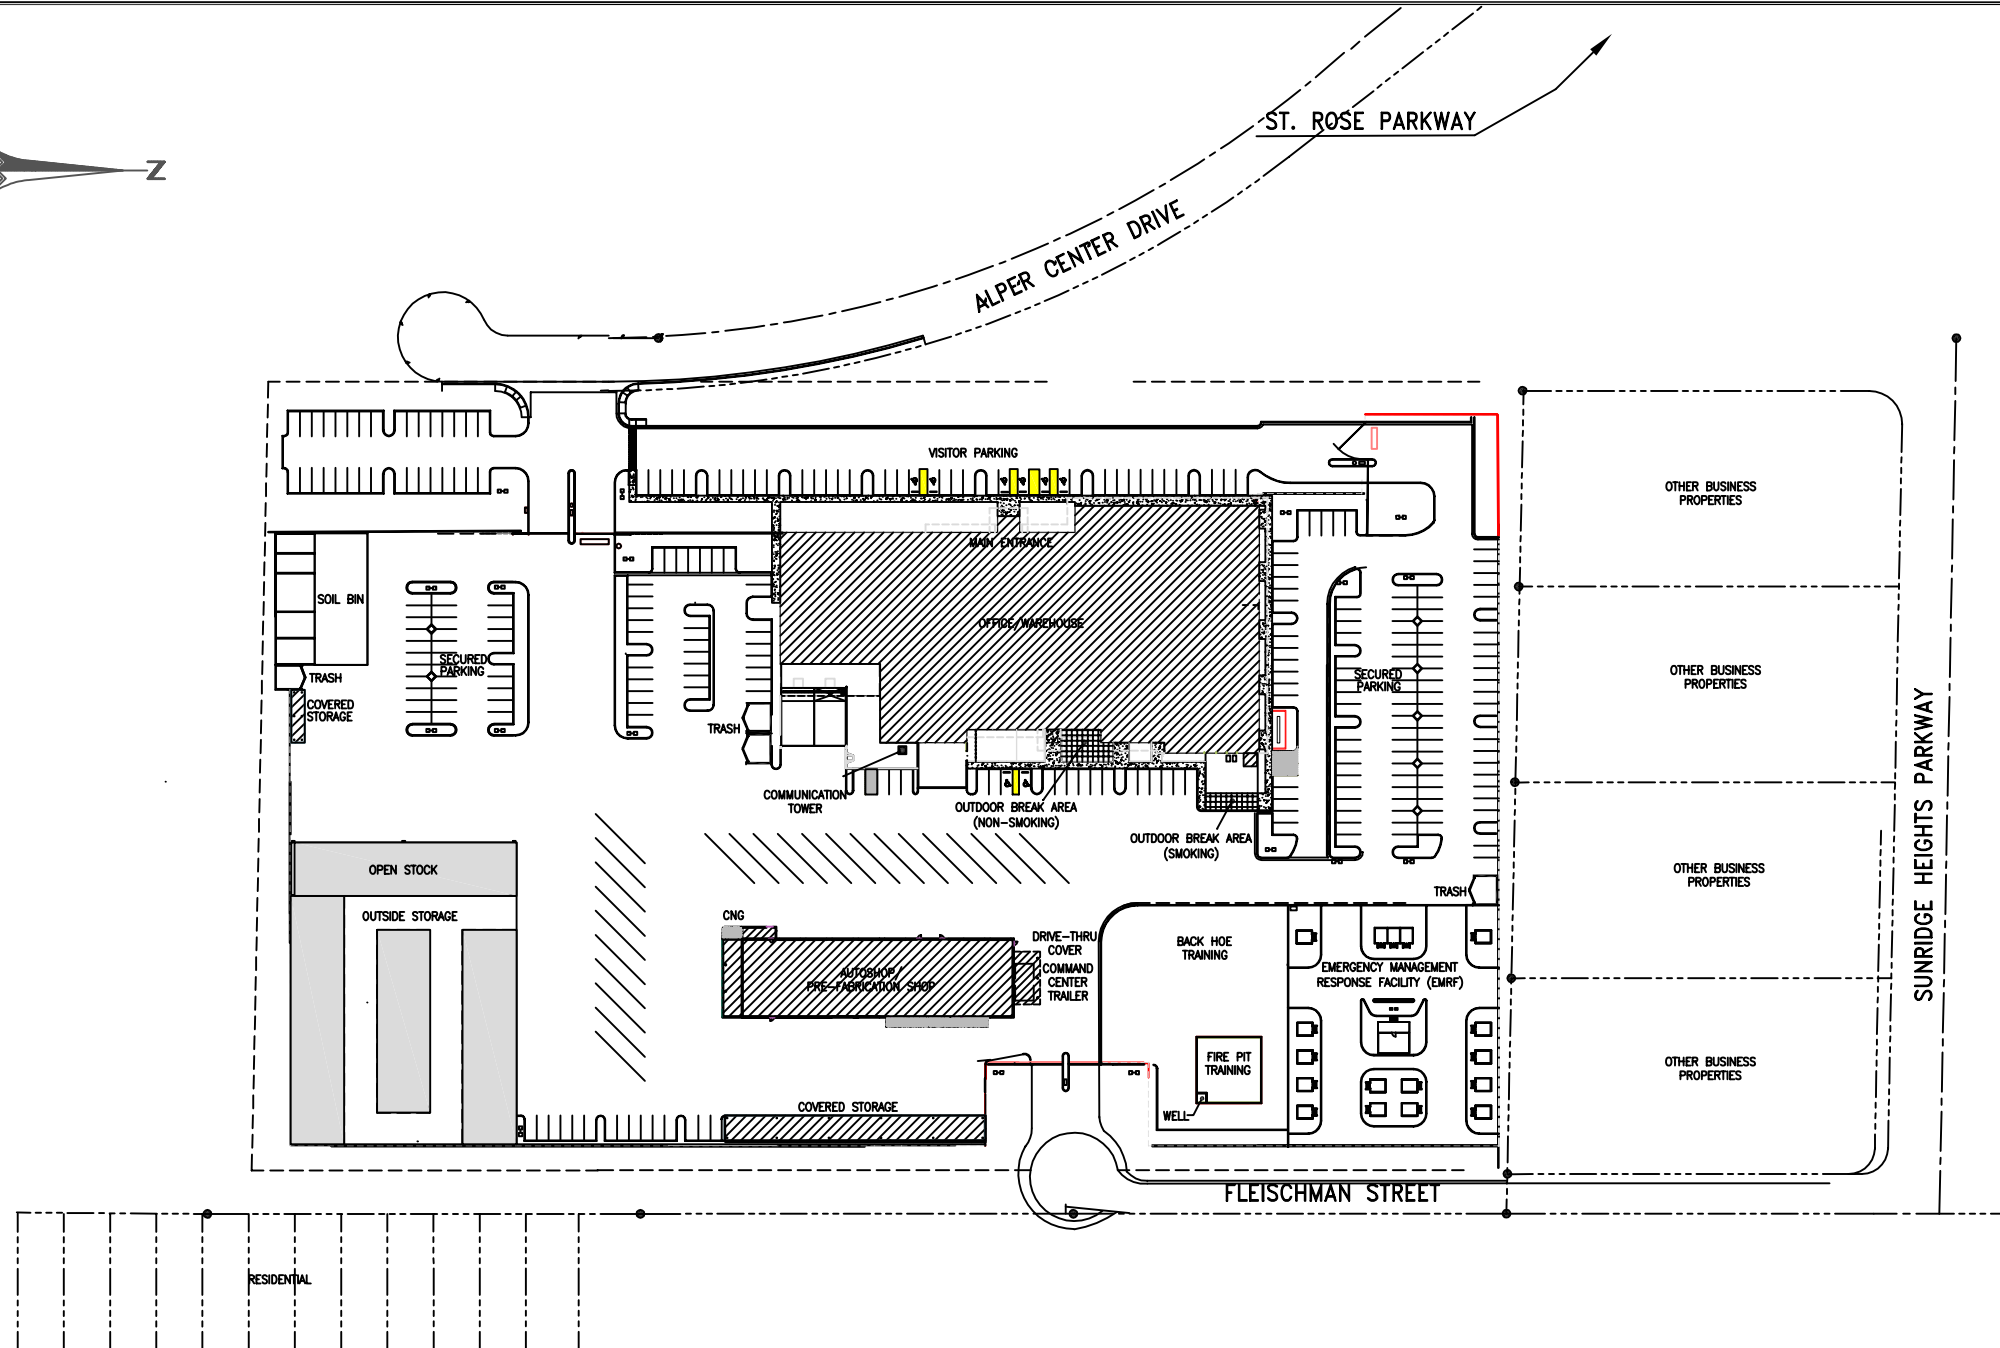


# Southeast Operations Center

Office/Warehouse & Auto Shop/  
Pre-Fabrication Shop


Enrique St & Sunridge Heights  
Henderson, Nevada

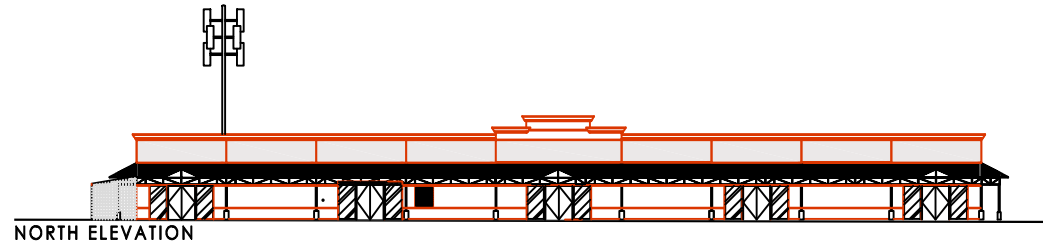


NORTH ELEVATION

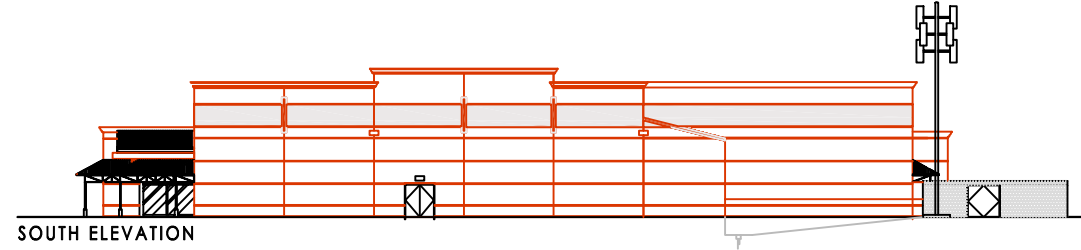


SOUTH ELEVATION

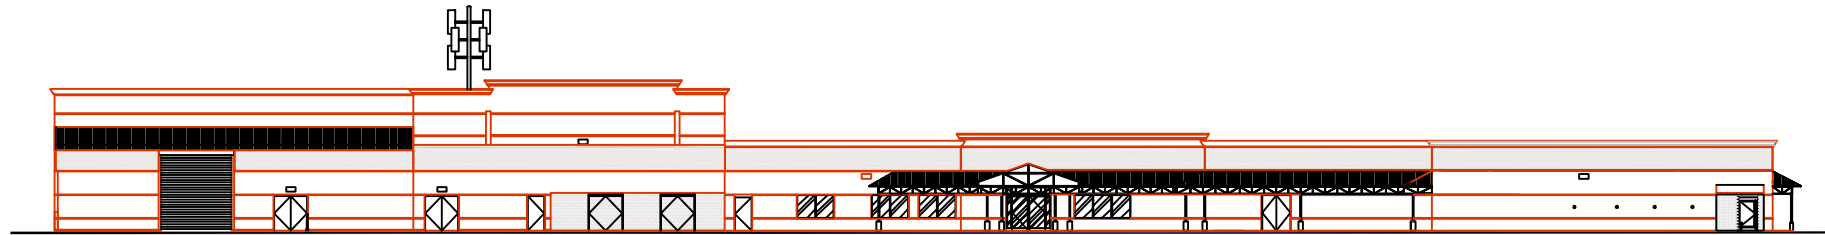


EAST ELEVATION

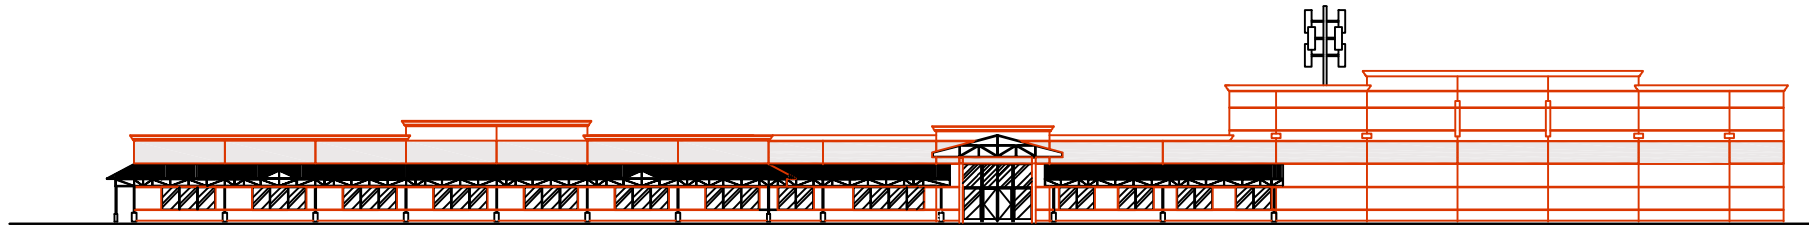


WEST ELEVATION

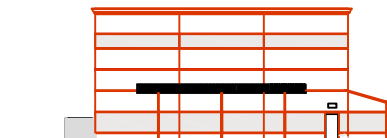


NORTH ELEVATION - AUTOSHOP & PRE-FABRICATION SHOP

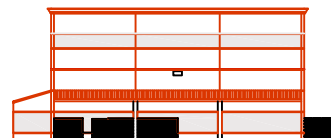

SOUTH ELEVATION - AUTOSHOP & PRE-FABRICATION SHOP

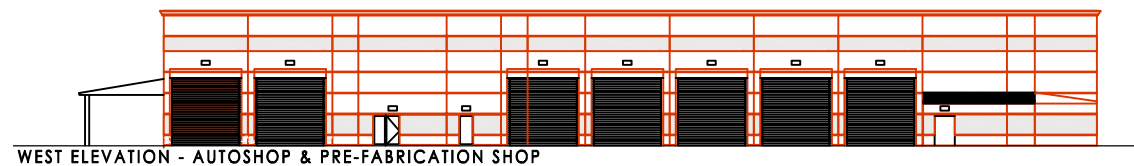

WEST ELEVATION - AUTOSHOP & PRE-FABRICATION SHOP

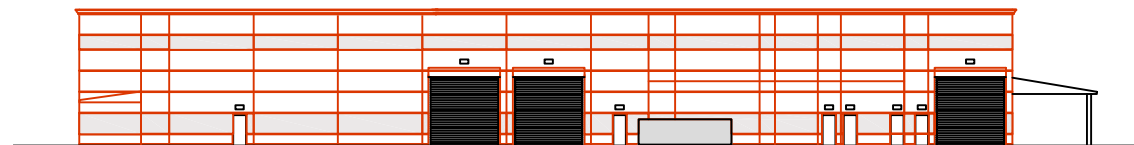


EAST ELEVATION - AUTOSHOP & PRE-FABRICATION SHOP

# Southeast Operations Center


Gas Operations Support Staff

Enrique St & Sunridge Heights  
Henderson, Nevada


# EMERGENCY MANAGEMENT RESPONSE FACILITY (EMRF)

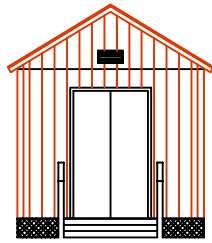


FRONT ELEVATION – TYPE A

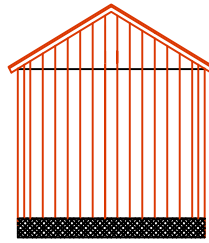


REAR ELEVATION – TYPE A

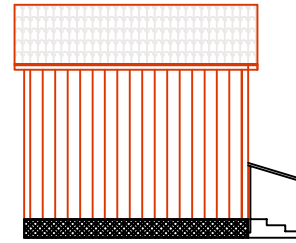


LEFT ELEVATION – TYPE A

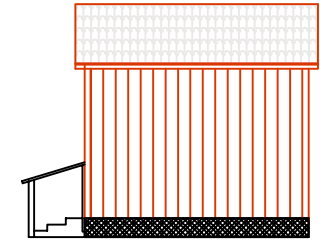


RIGHT ELEVATION – TYPE A

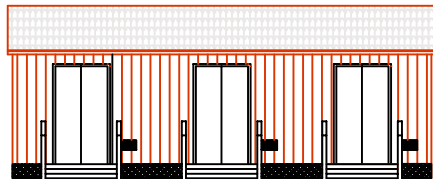


FRONT ELEVATION – TYPE B

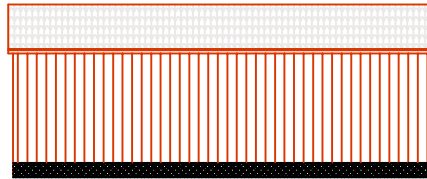


REAR ELEVATION – TYPE B

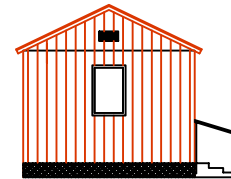


LEFT ELEVATION – TYPE B

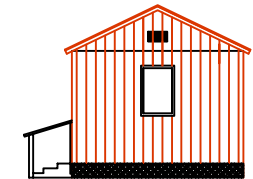


RIGHT ELEVATION – TYPE B

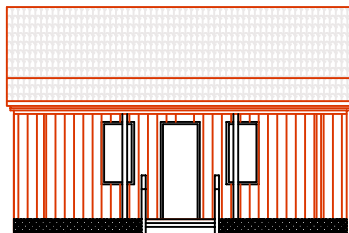


FRONT ELEVATION – TYPE C

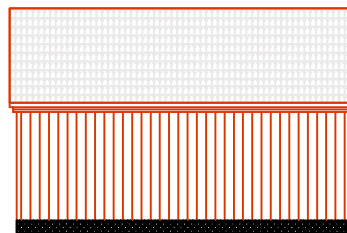

REAR ELEVATION – TYPE C

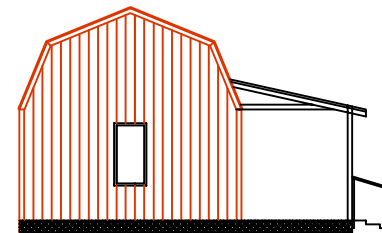


LEFT ELEVATION – TYPE C

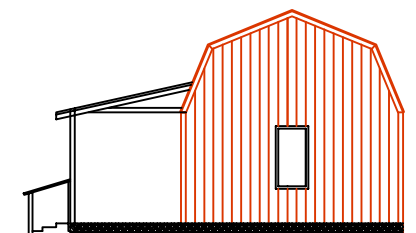

RIGHT ELEVATION – TYPE C

# Southeast Operations Center

## Office/Warehouse

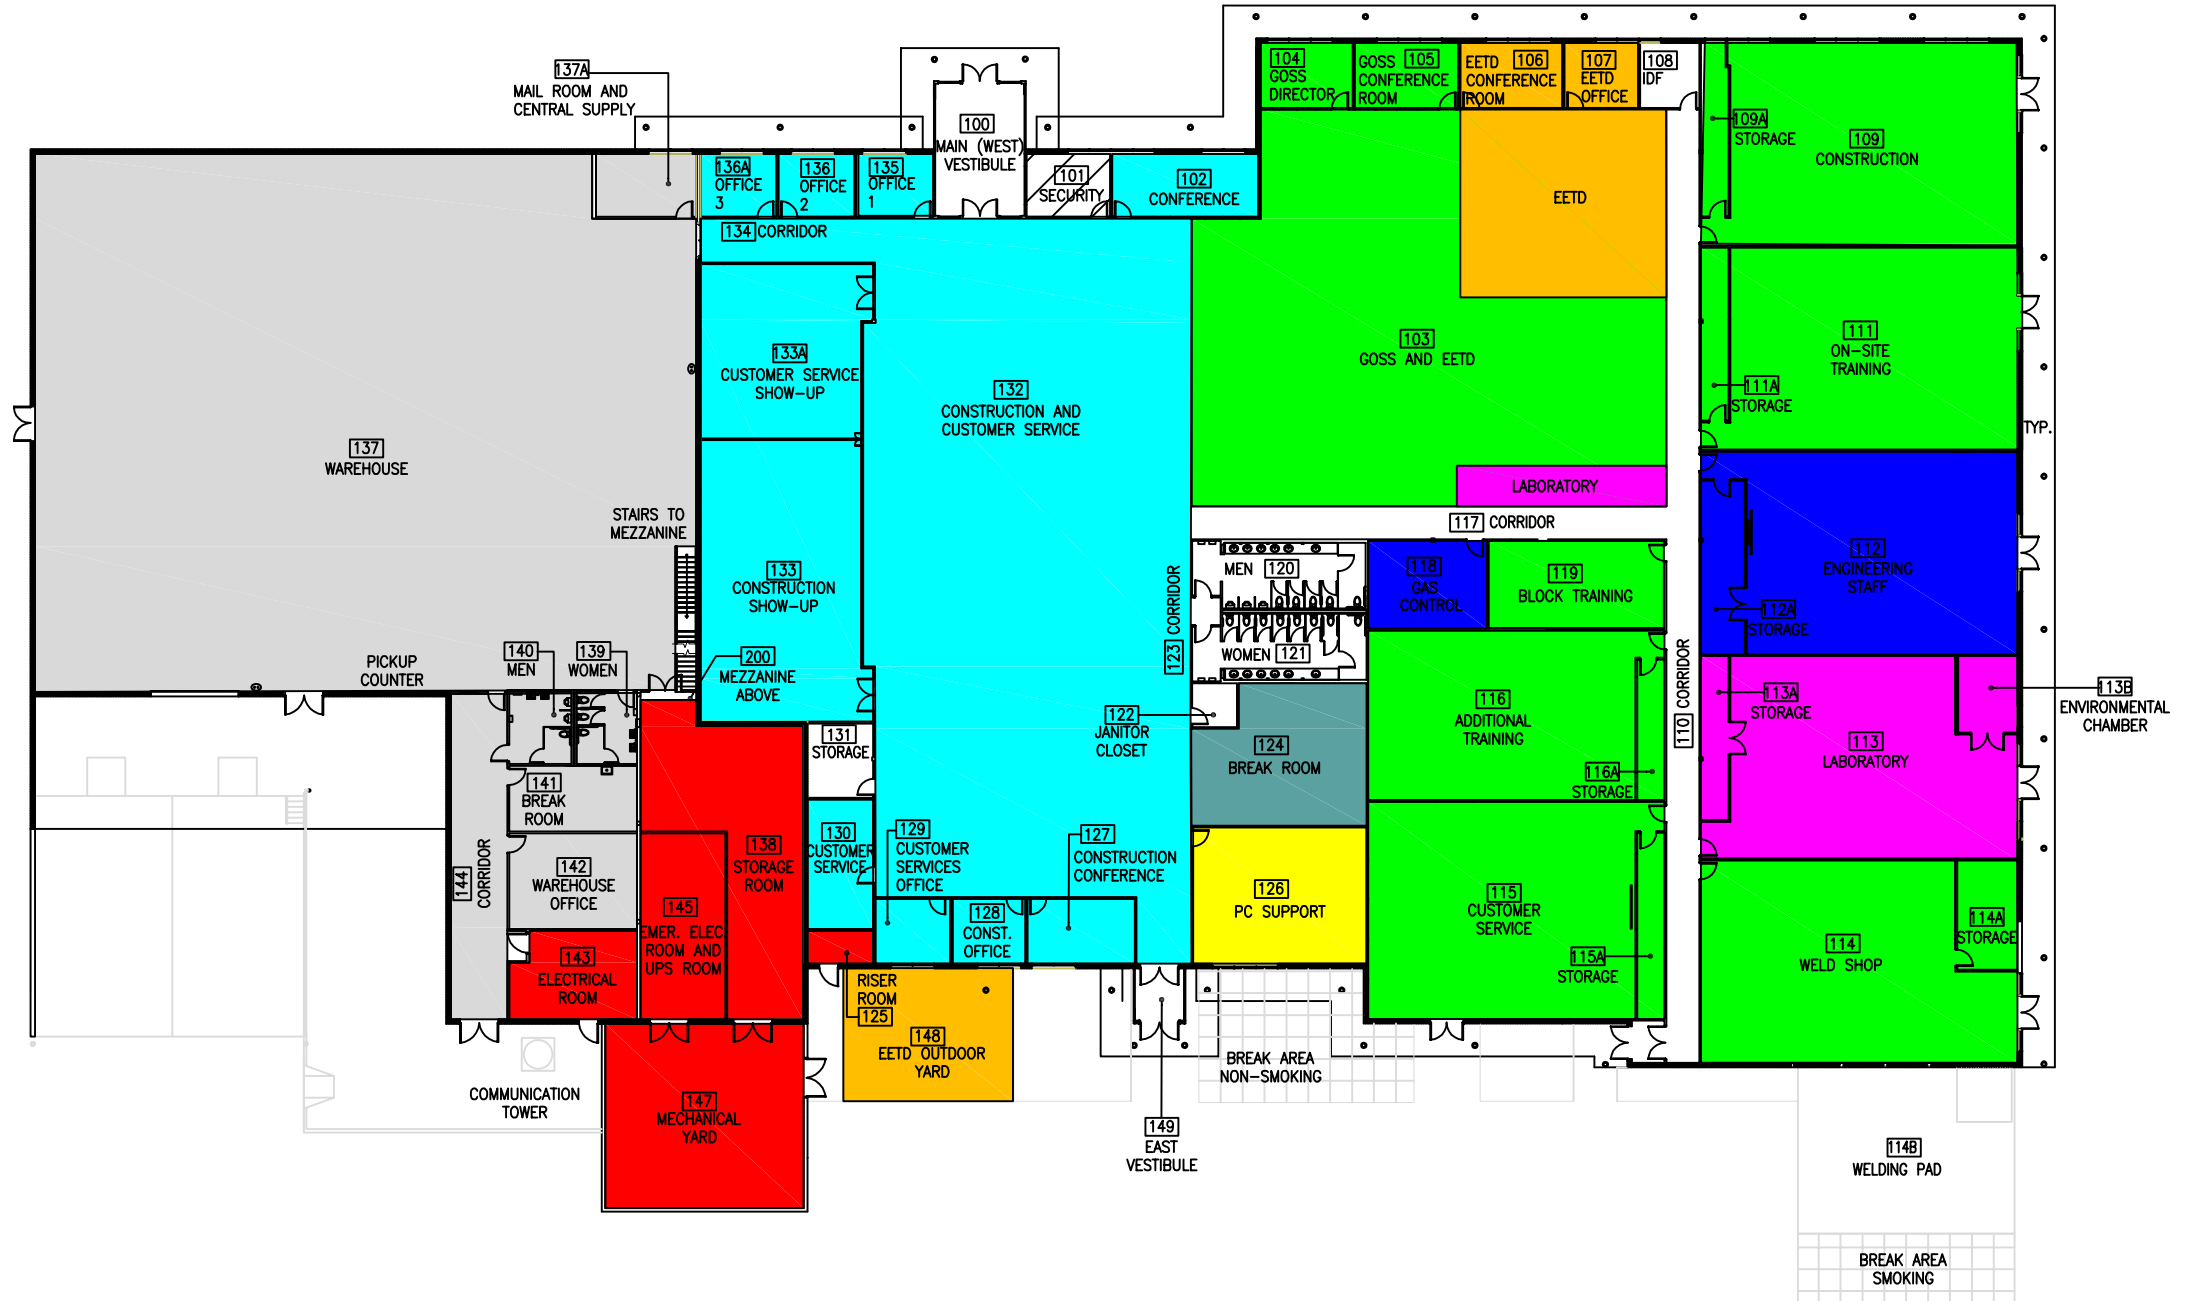

# Southeast Operations Center

## Auto Shop & Pre-Fabrication Shop

